




Front Perspective View

PROPOSED NEW RESIDENCE  
LOT 501 ELBA CRESCENT - HALSWELL

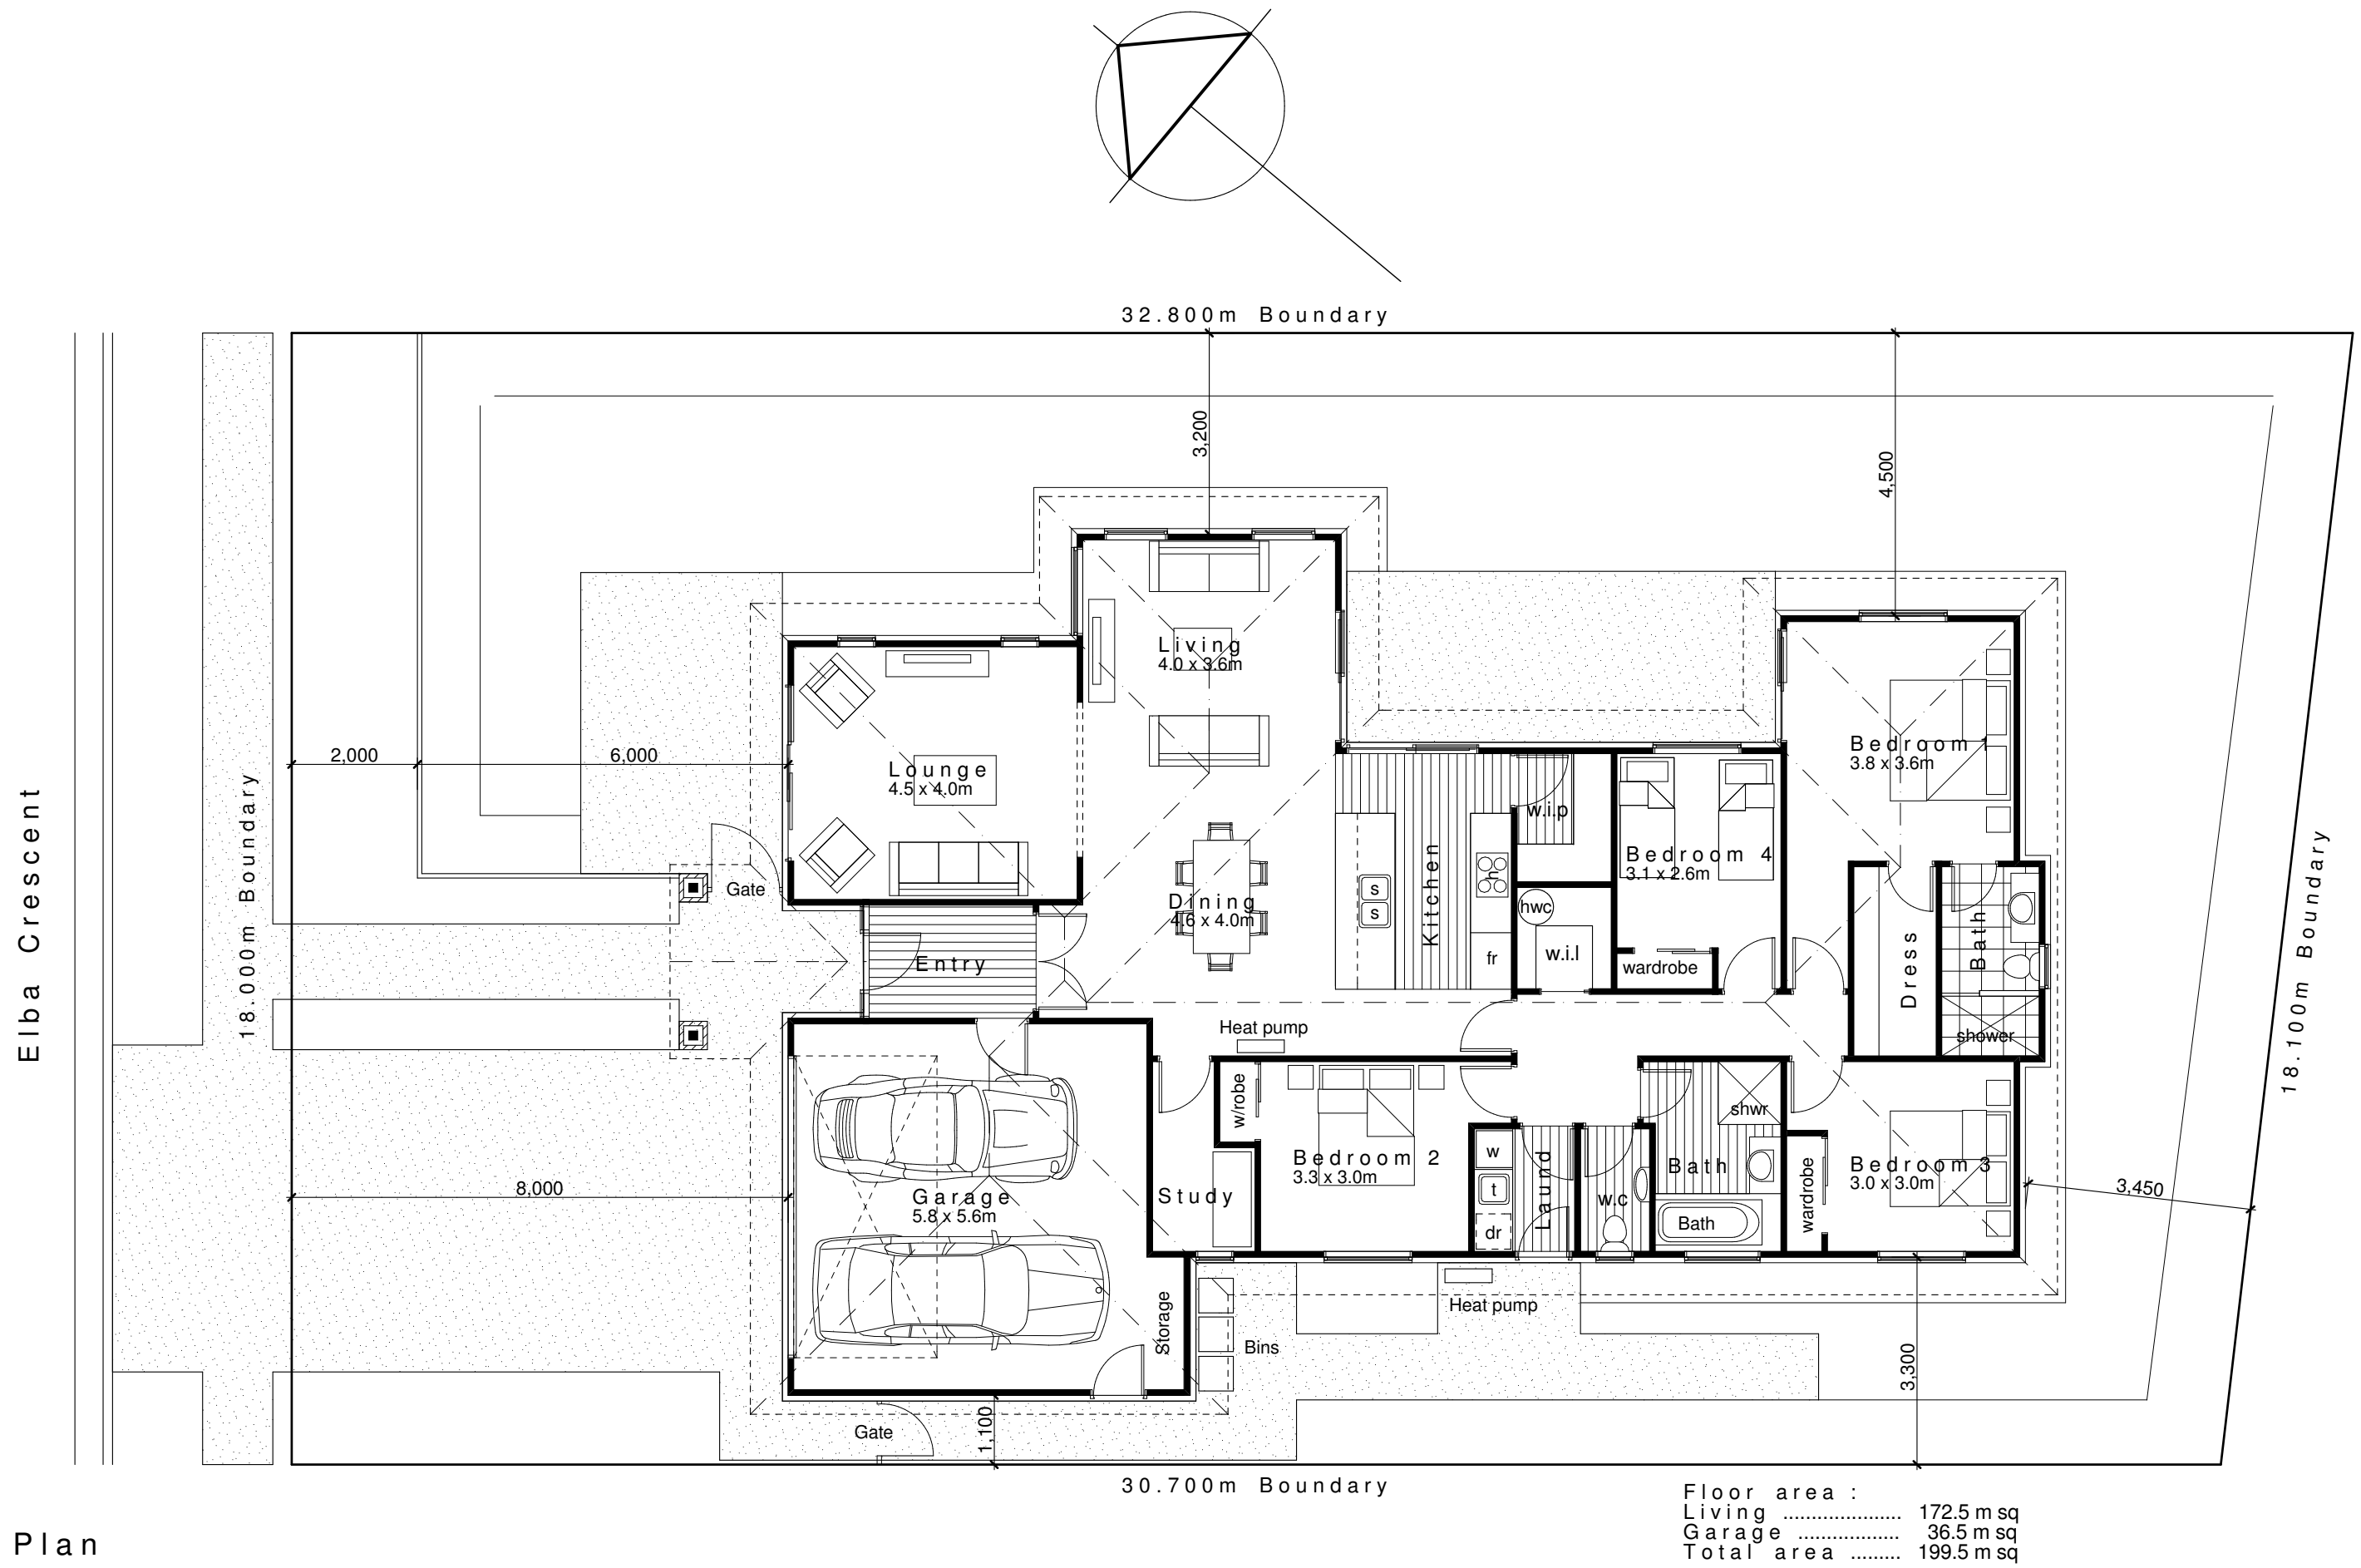

Plan

PROPOSED NEW RESIDENCE  
LOT 501 ELBA CRESCENT - HALSWELL